


## LEGEND

- |                  |                         |                  |
|------------------|-------------------------|------------------|
| WRC SITE         | EVENT PORTACOMS         | 1.8m FENCING     |
| VEHICLE ACCESS   | FOX VALVE WATER STATION | 1.2m FENCING     |
| WRC ACTIVATIONS  | PUBLIC TOILETS          | WASTE MANAGEMENT |
| EVENT CONTAINERS | EVENT TOILETS           | WASTE OIL BINS   |
| FIRST AID        | SHARED ACCESS LANE      | BUSINESS TRAFFIC |

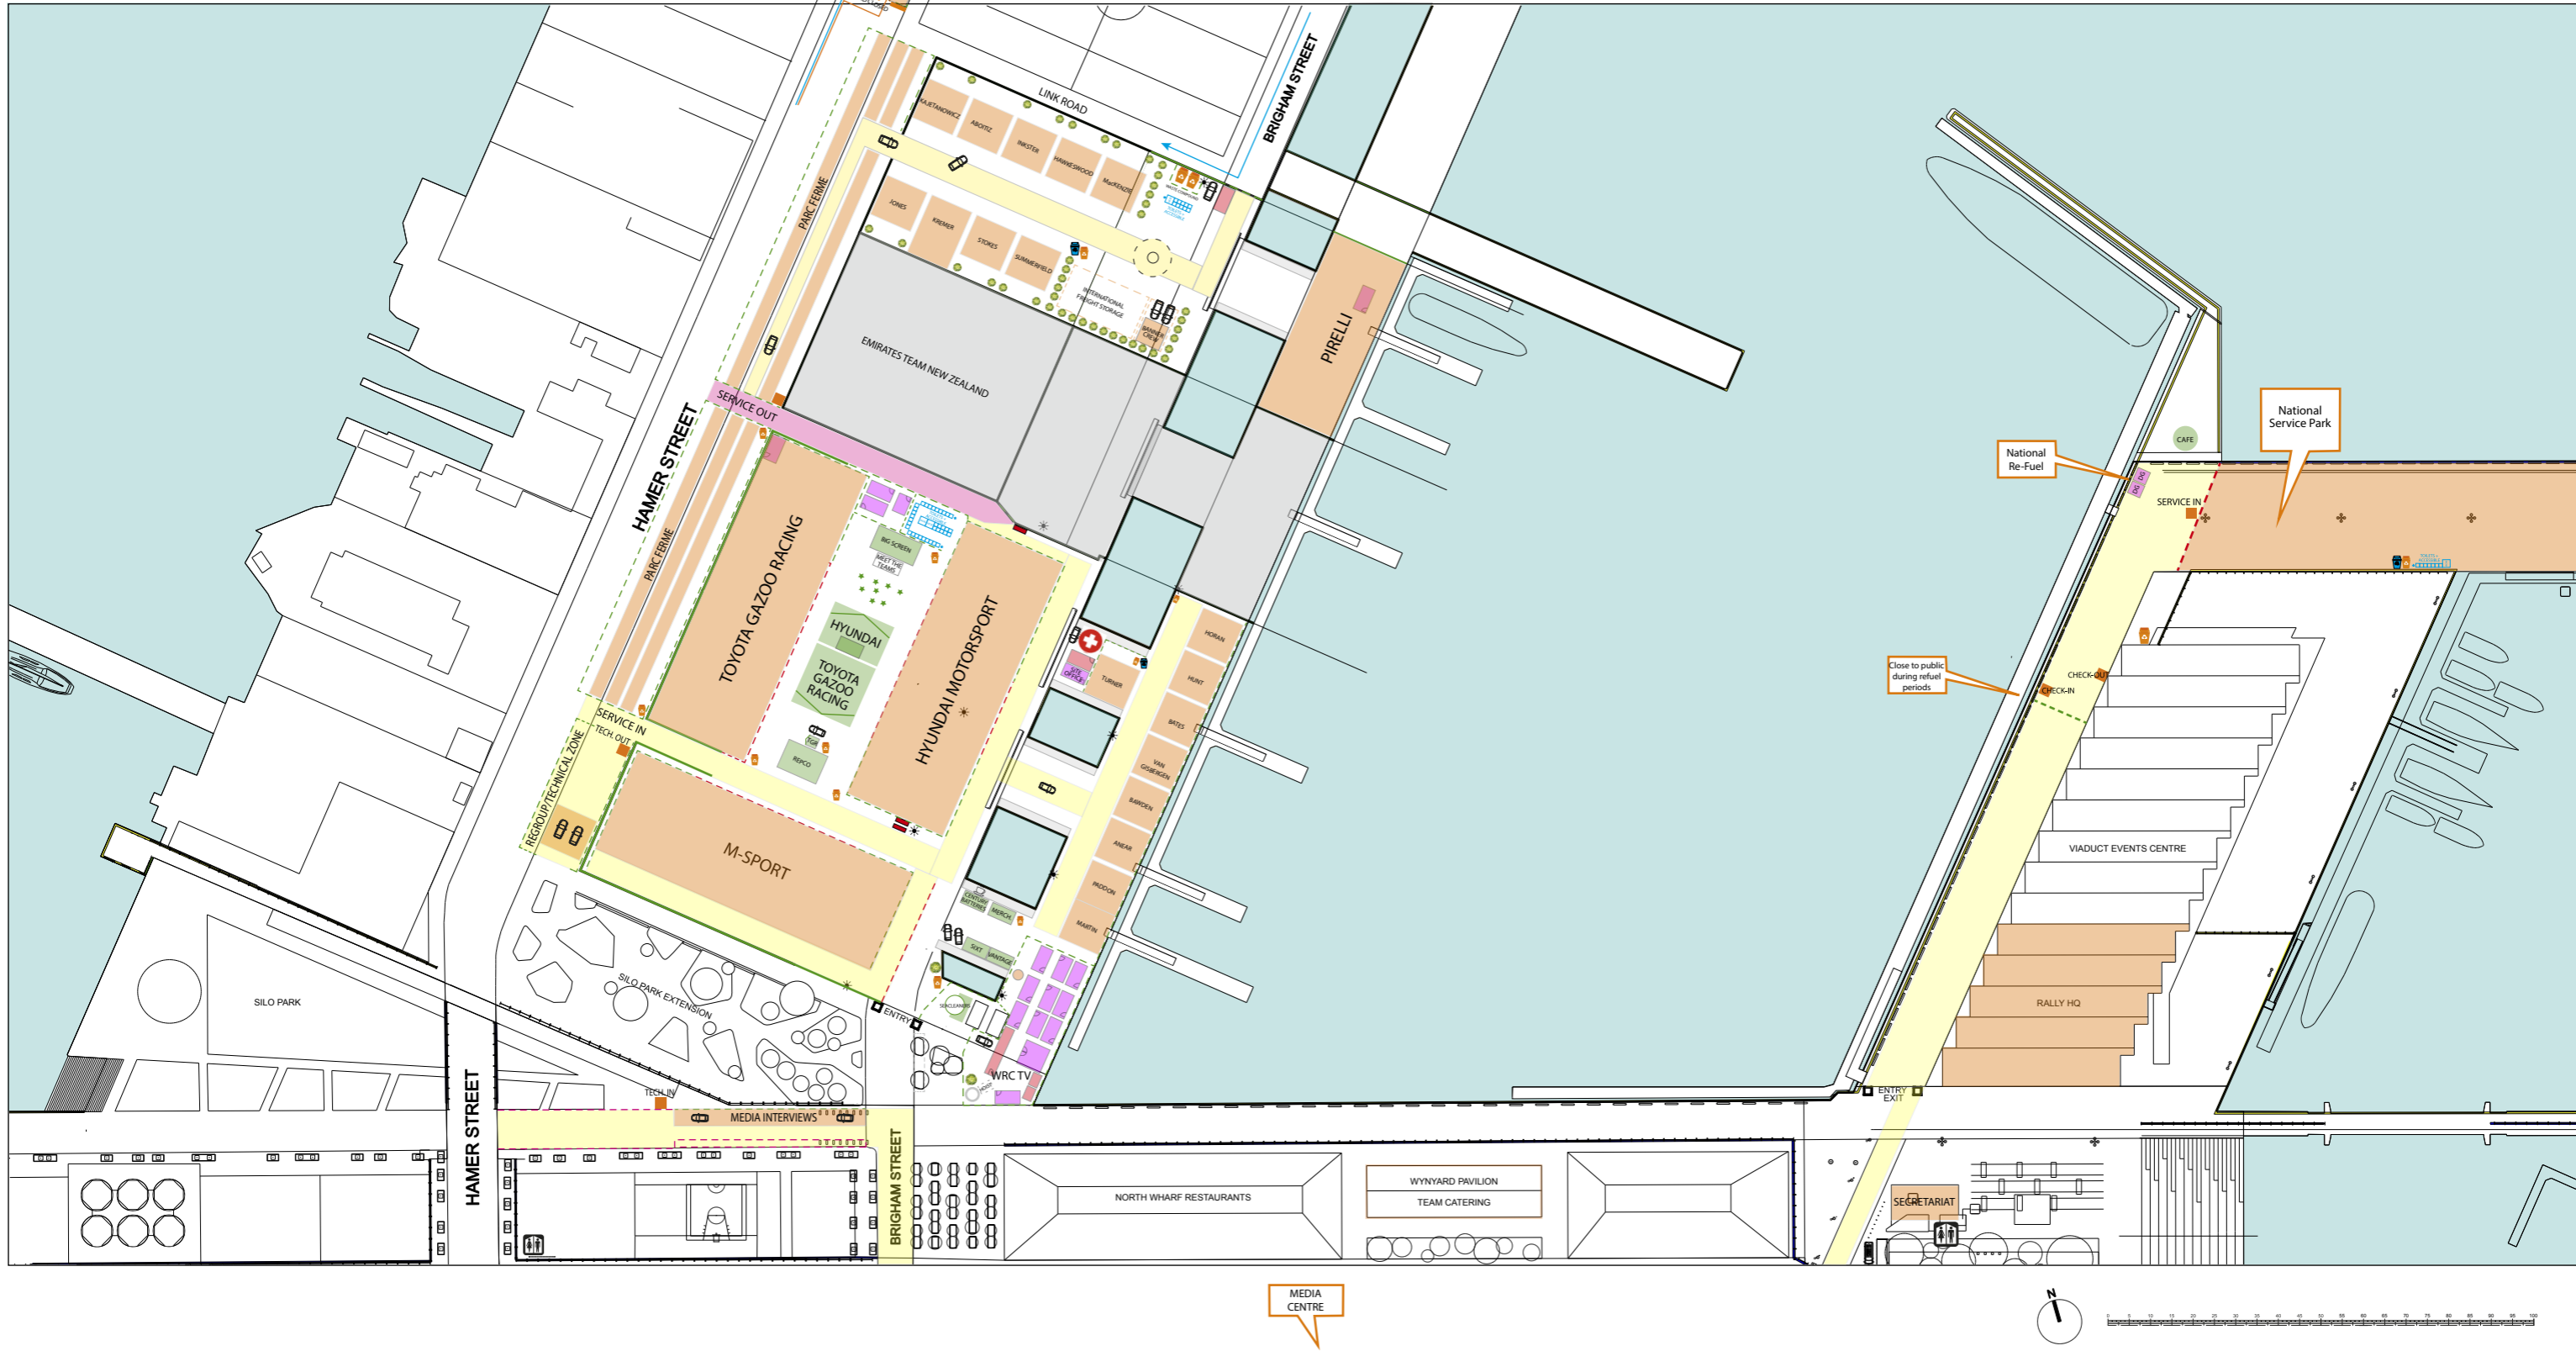

## WORLD RALLY CHAMPIONSHIP

29-30 September / 1-2 October 2022

### Disclaimer:

This drawing is for illustrative purposes only and accuracy cannot be ensured. All information should be verified independently before any action is taken.

## WYNYARD QUARTER SERVICE PARK – SITE PLAN

DATE: 20/09/22

DWG NO. | L

SCALE @ A3 1:750

REV: 5.0

DRAFT – PLANS ARE SUBJECT TO CHANGE